


CURRENTLY APPROVED

55' RESIDENTIAL STREET WITH HIGH-BACK CURB AND PLANTING STRIP  
(Note Sidewalk on only one side)

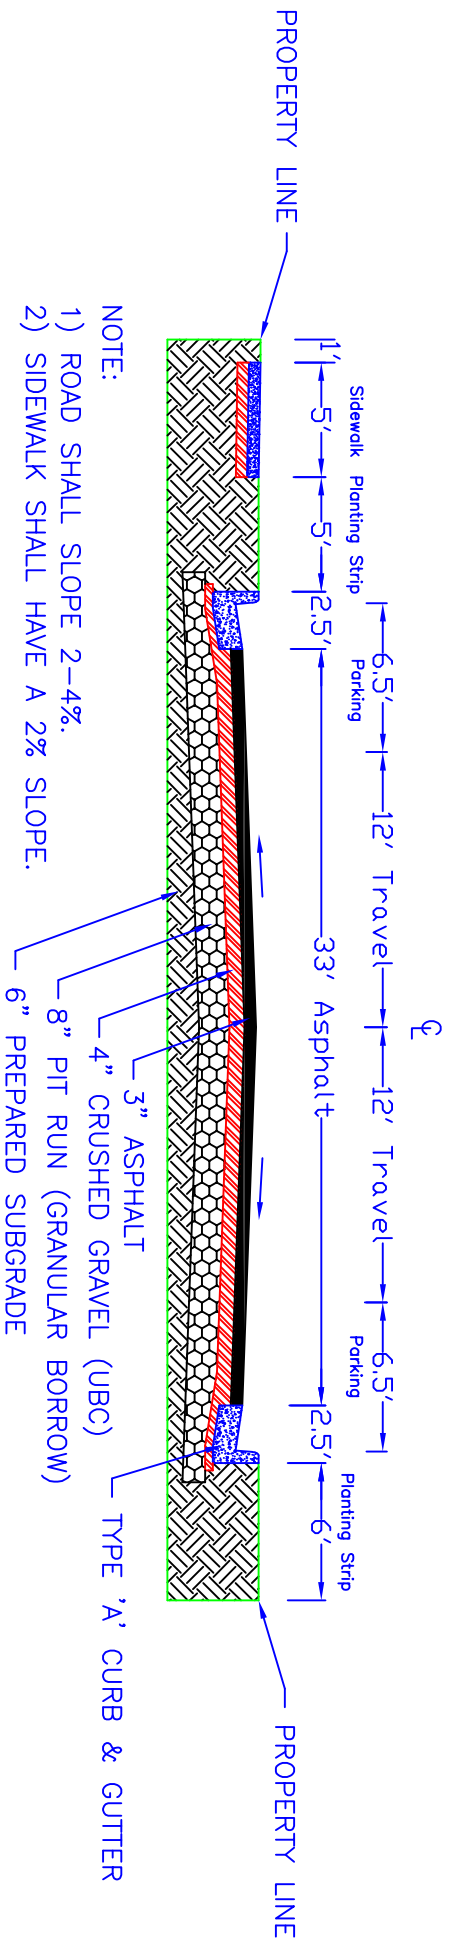

USED FOR:

- 1) Minor residential streets serving 25 residences or less.

- 2) Serve an ADT of 250 or less.

CURRENTLY APPROVED

55' RESIDENTIAL STREET WITH FLAT CURB AND DRAINAGE SWALE  
(Note Sidewalk on only one side)

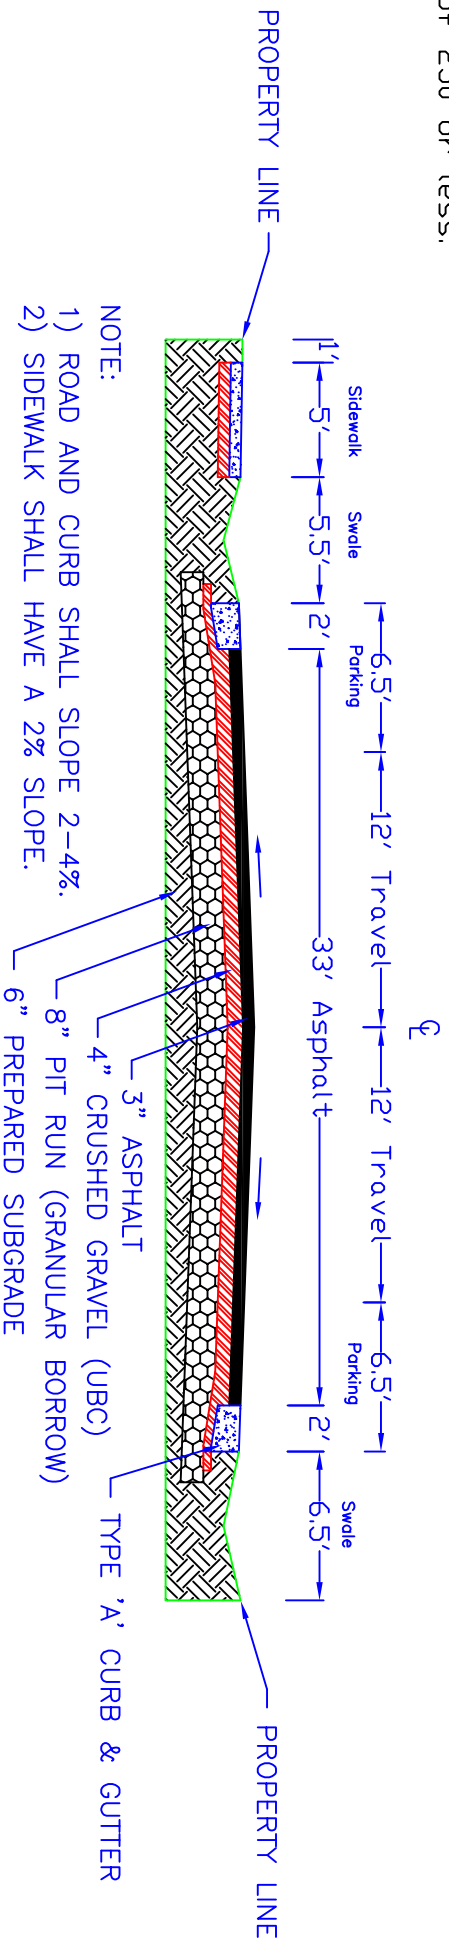


Fig. III-3-3  
Attachment C